


Notes:


Each contractor and subcontractor will be held responsible for the structural stability of all components and ascertain that the main structure is capable of supporting all loads applied thereto

All the required permissions must be obtained from relevant parties by contractors and subcontractors before commencing with work

All architects and engineers will be held responsible for the assurance of the structural stability and integrity of the structure/structures

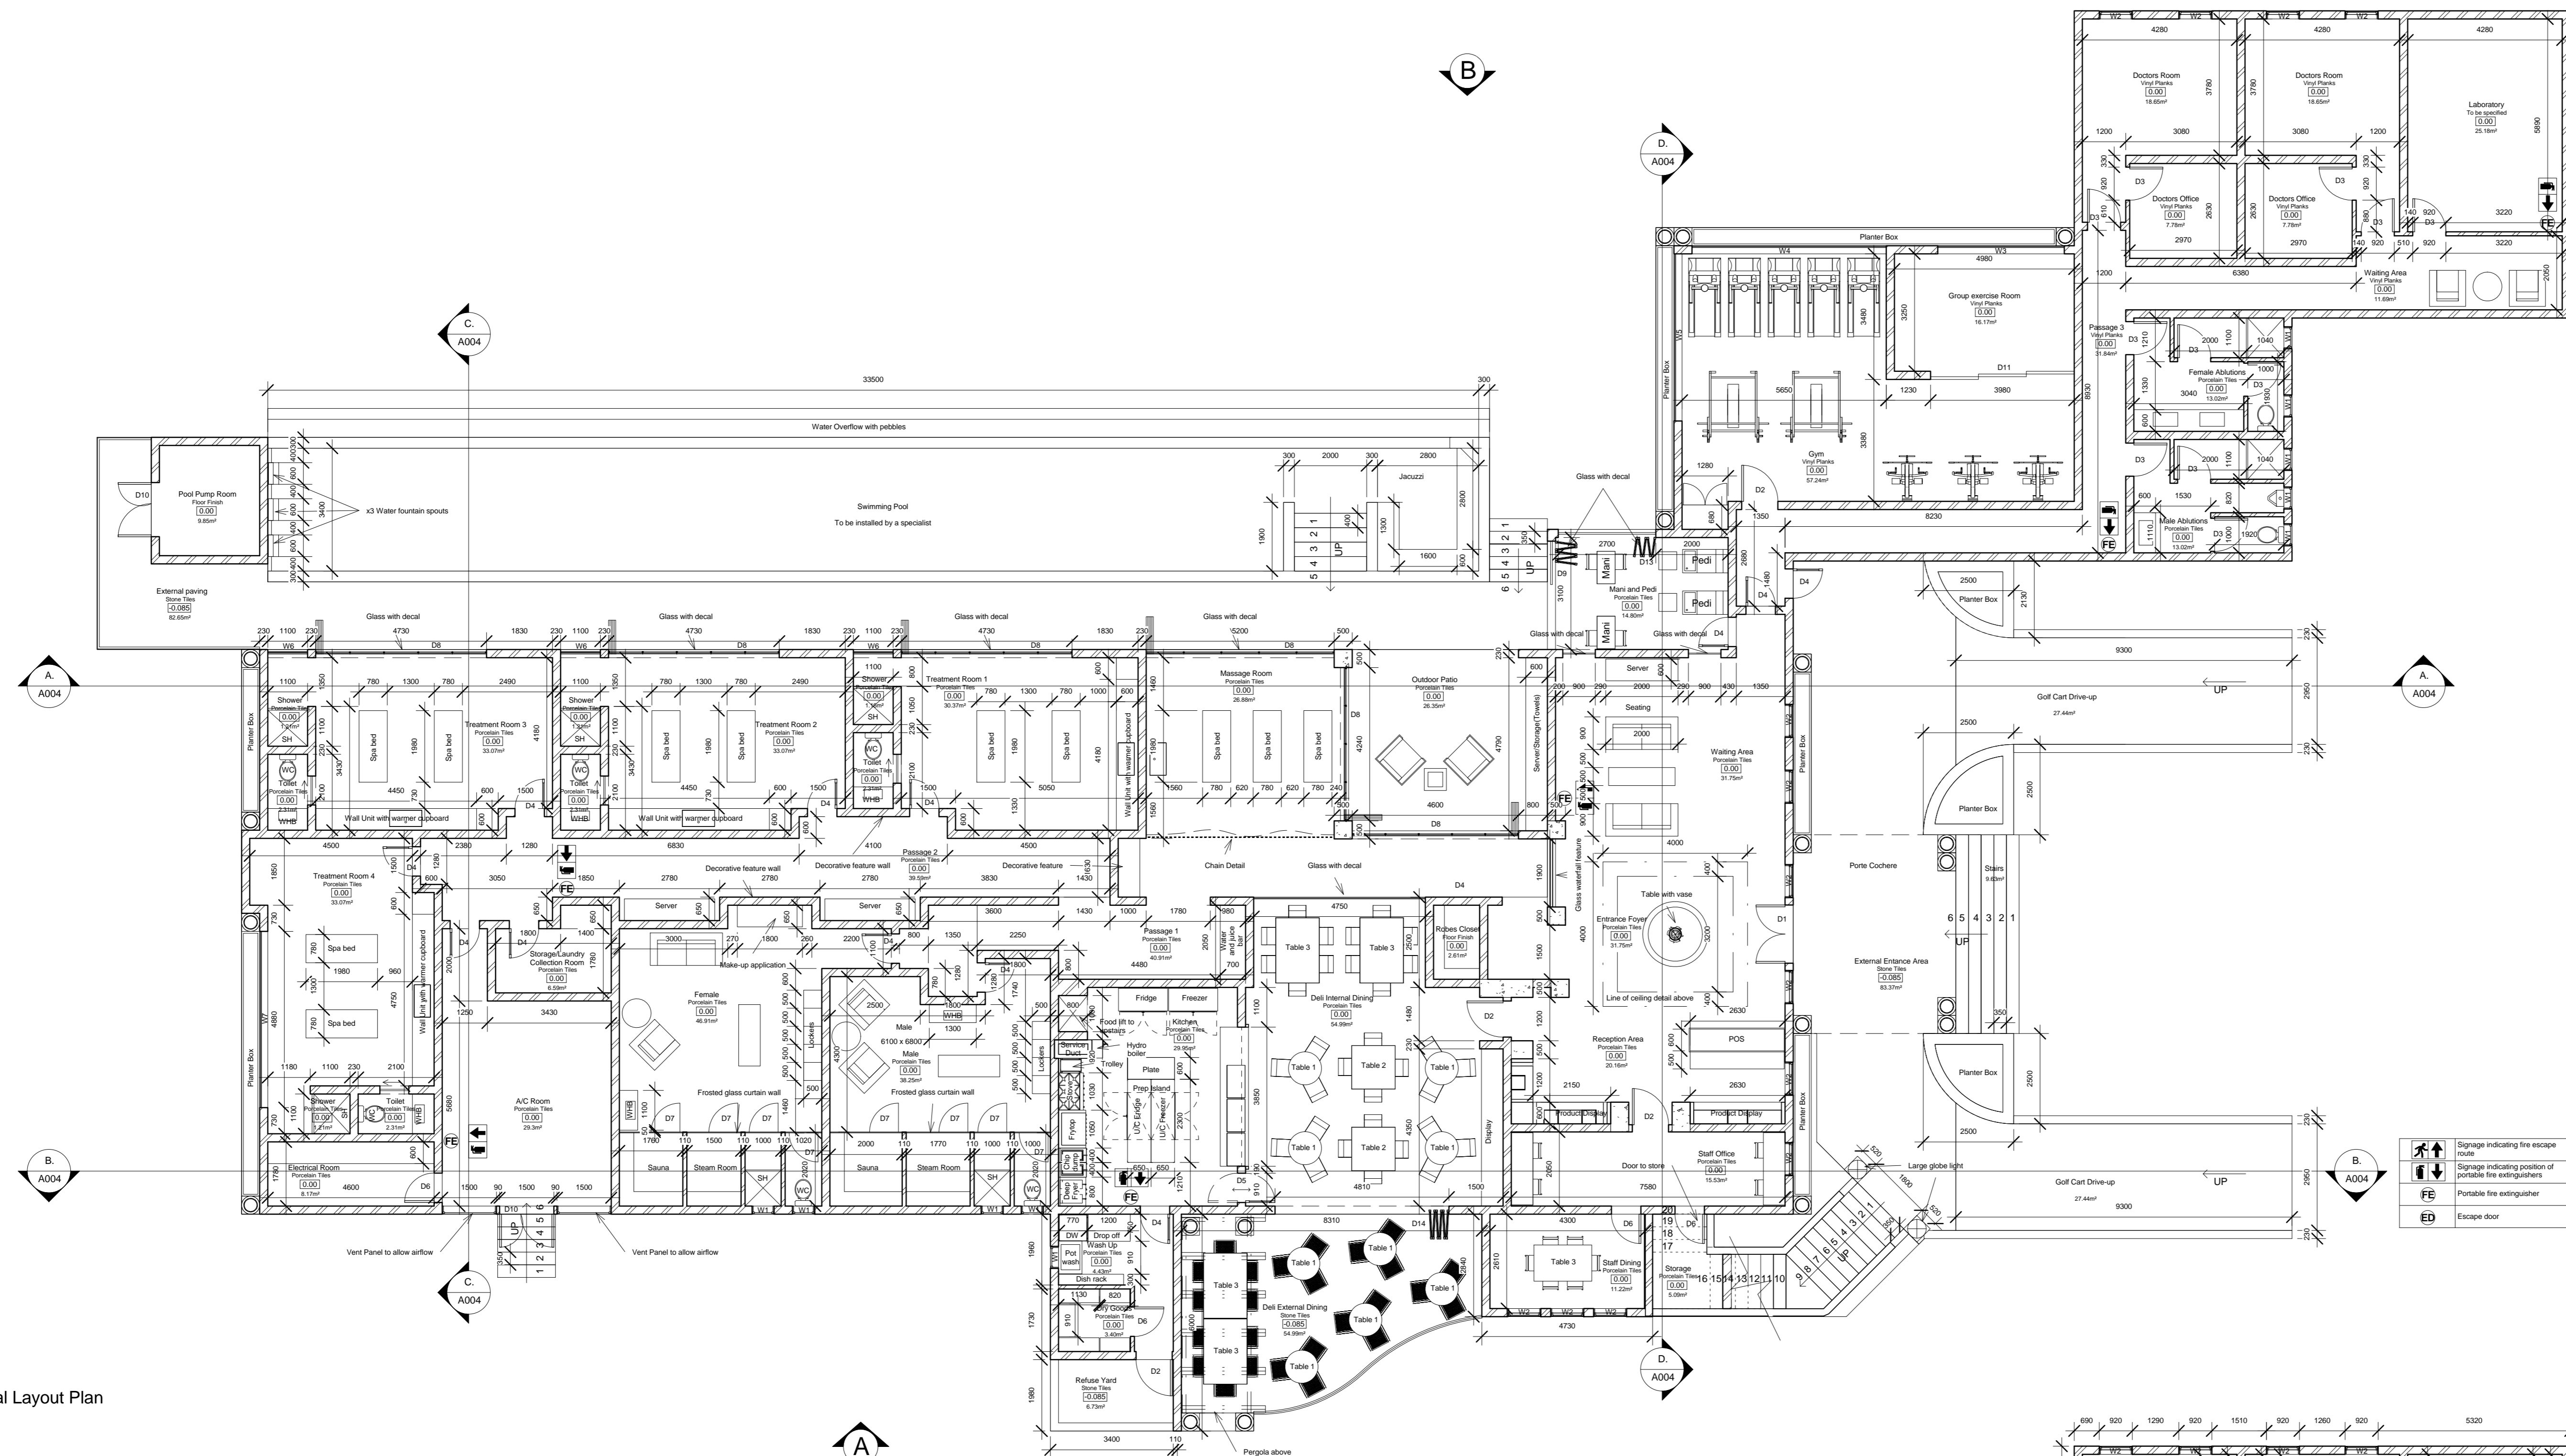

Ground Floor General Layout Plan
Scale 1:100

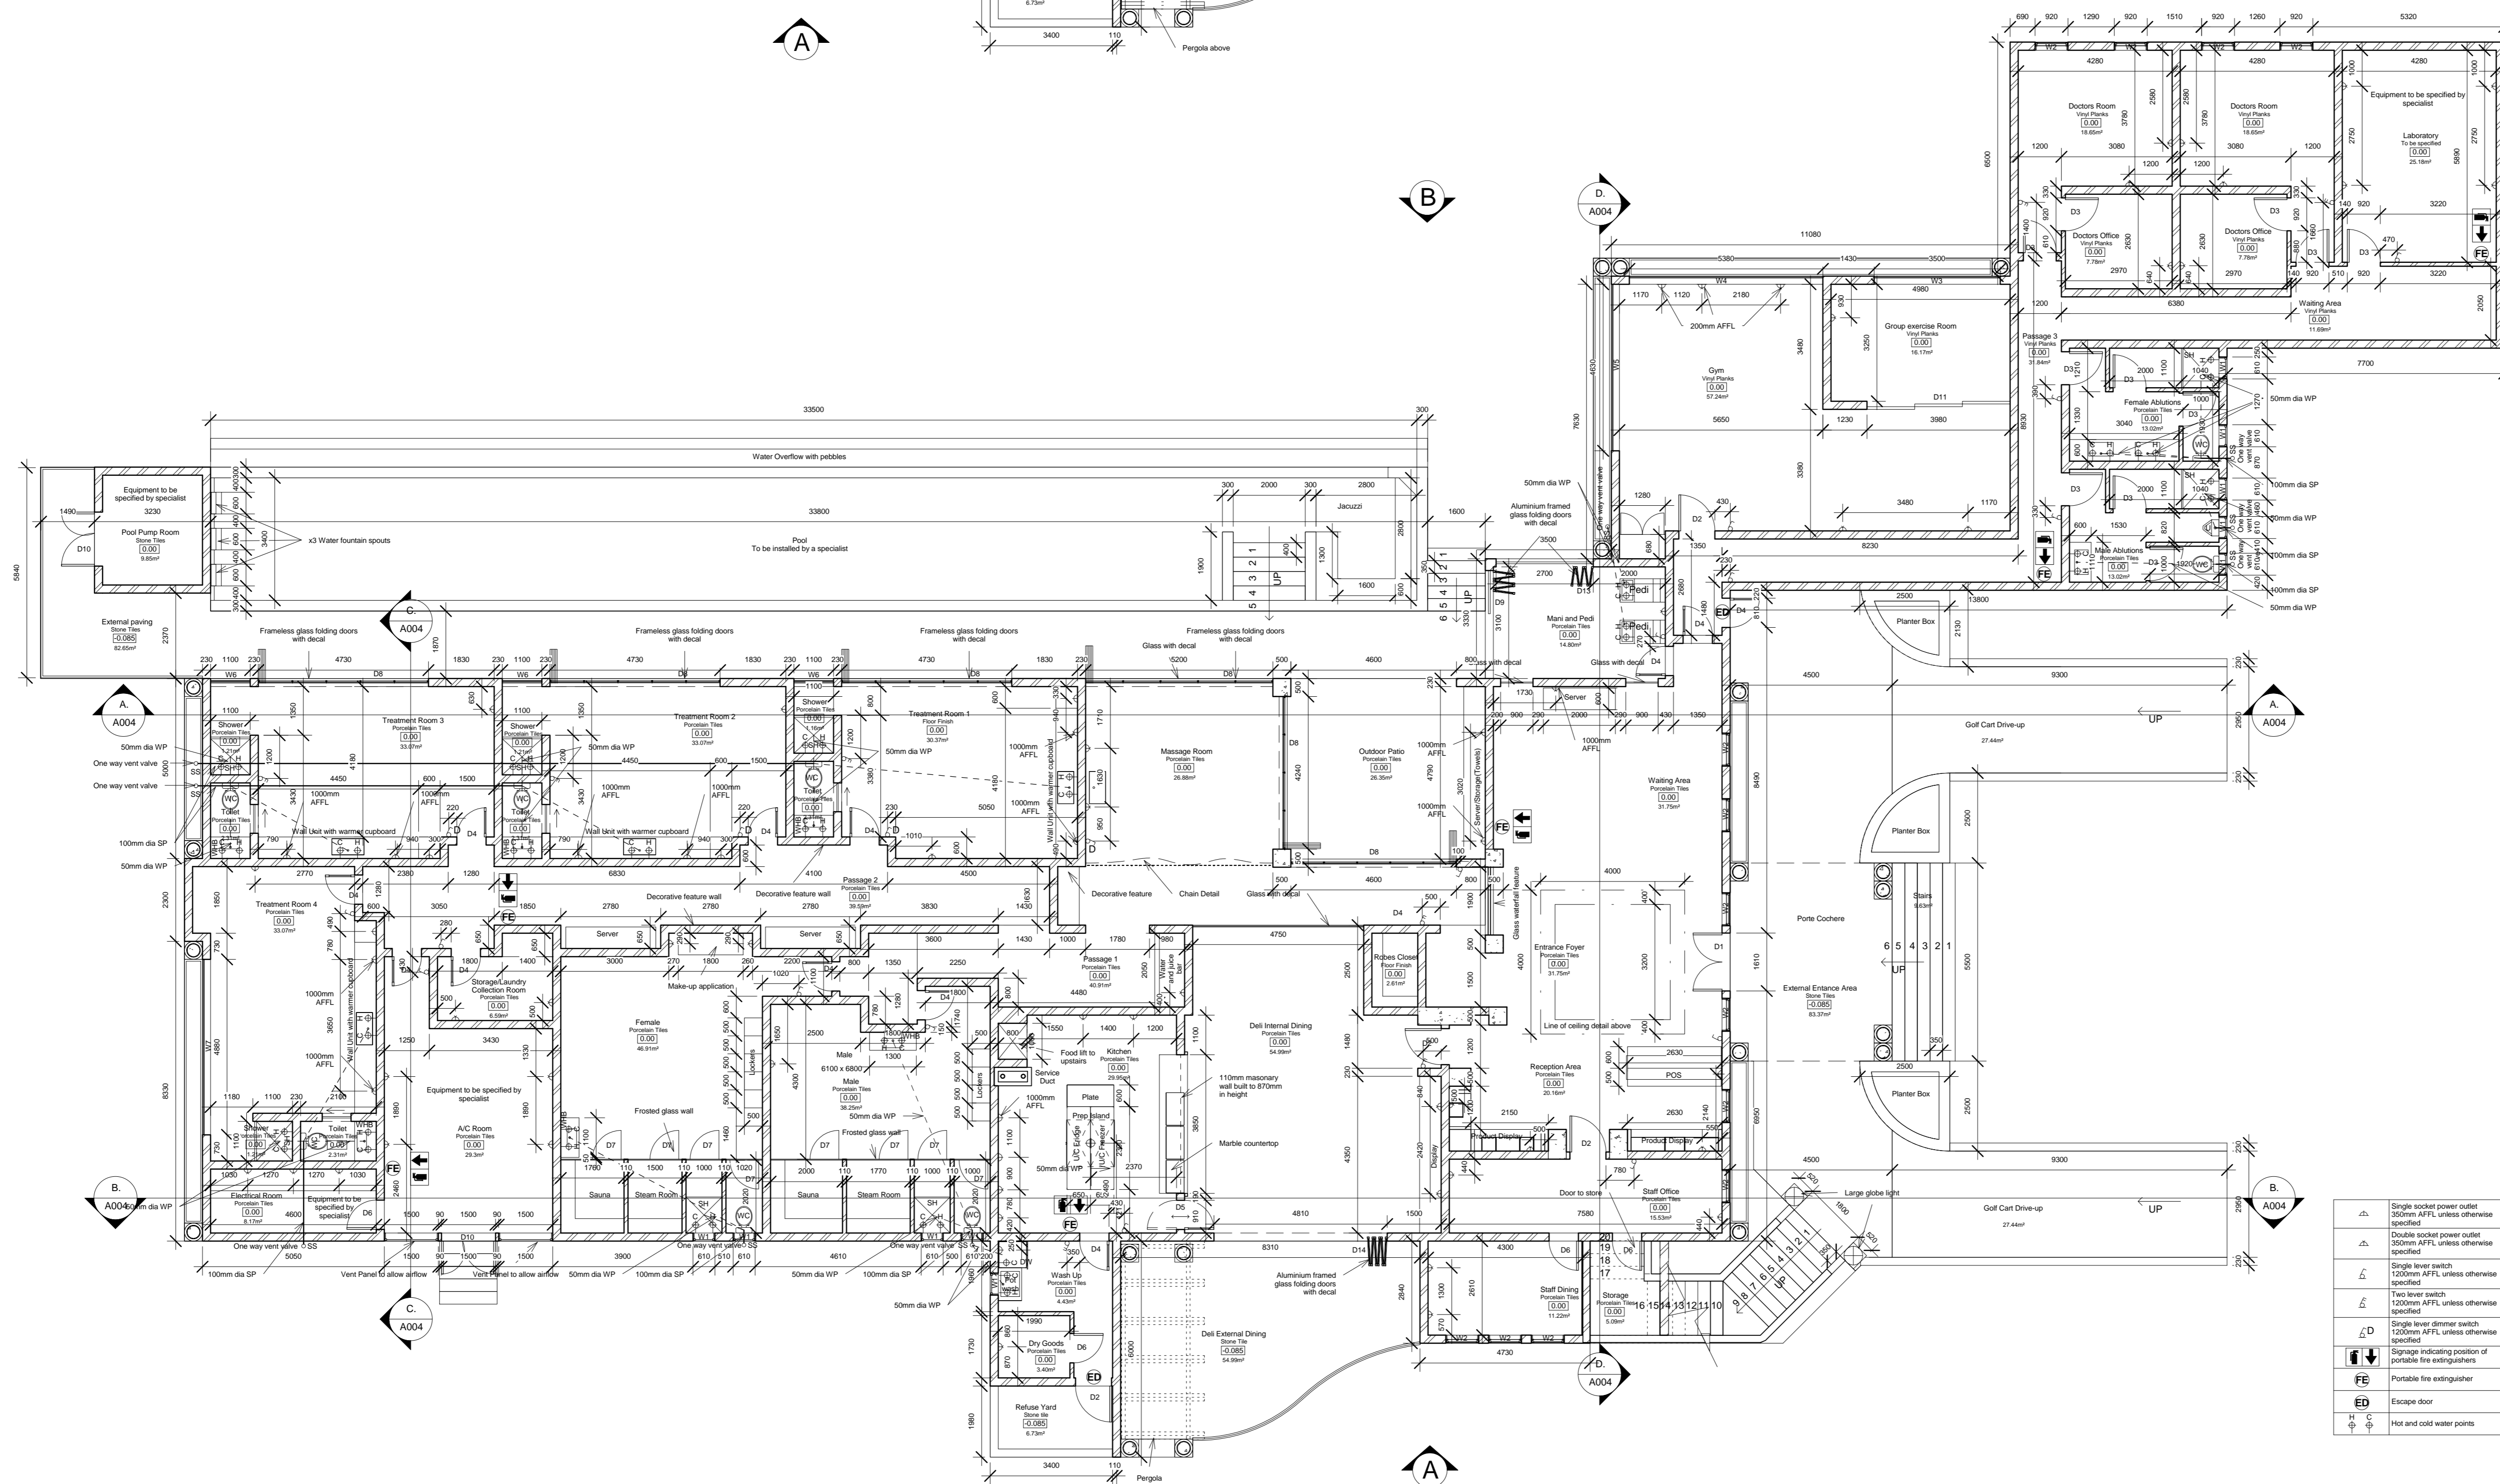

Ground Floor Floor Plan
Scale 1:100



House of Gargoyle
Francis NANA Nana Djomou

Ground Floor

Site Address **Bangou, Cameroon**

Issue Date **22/10/2016**

A001

Approved By **-**

Scale **1 : 100**